
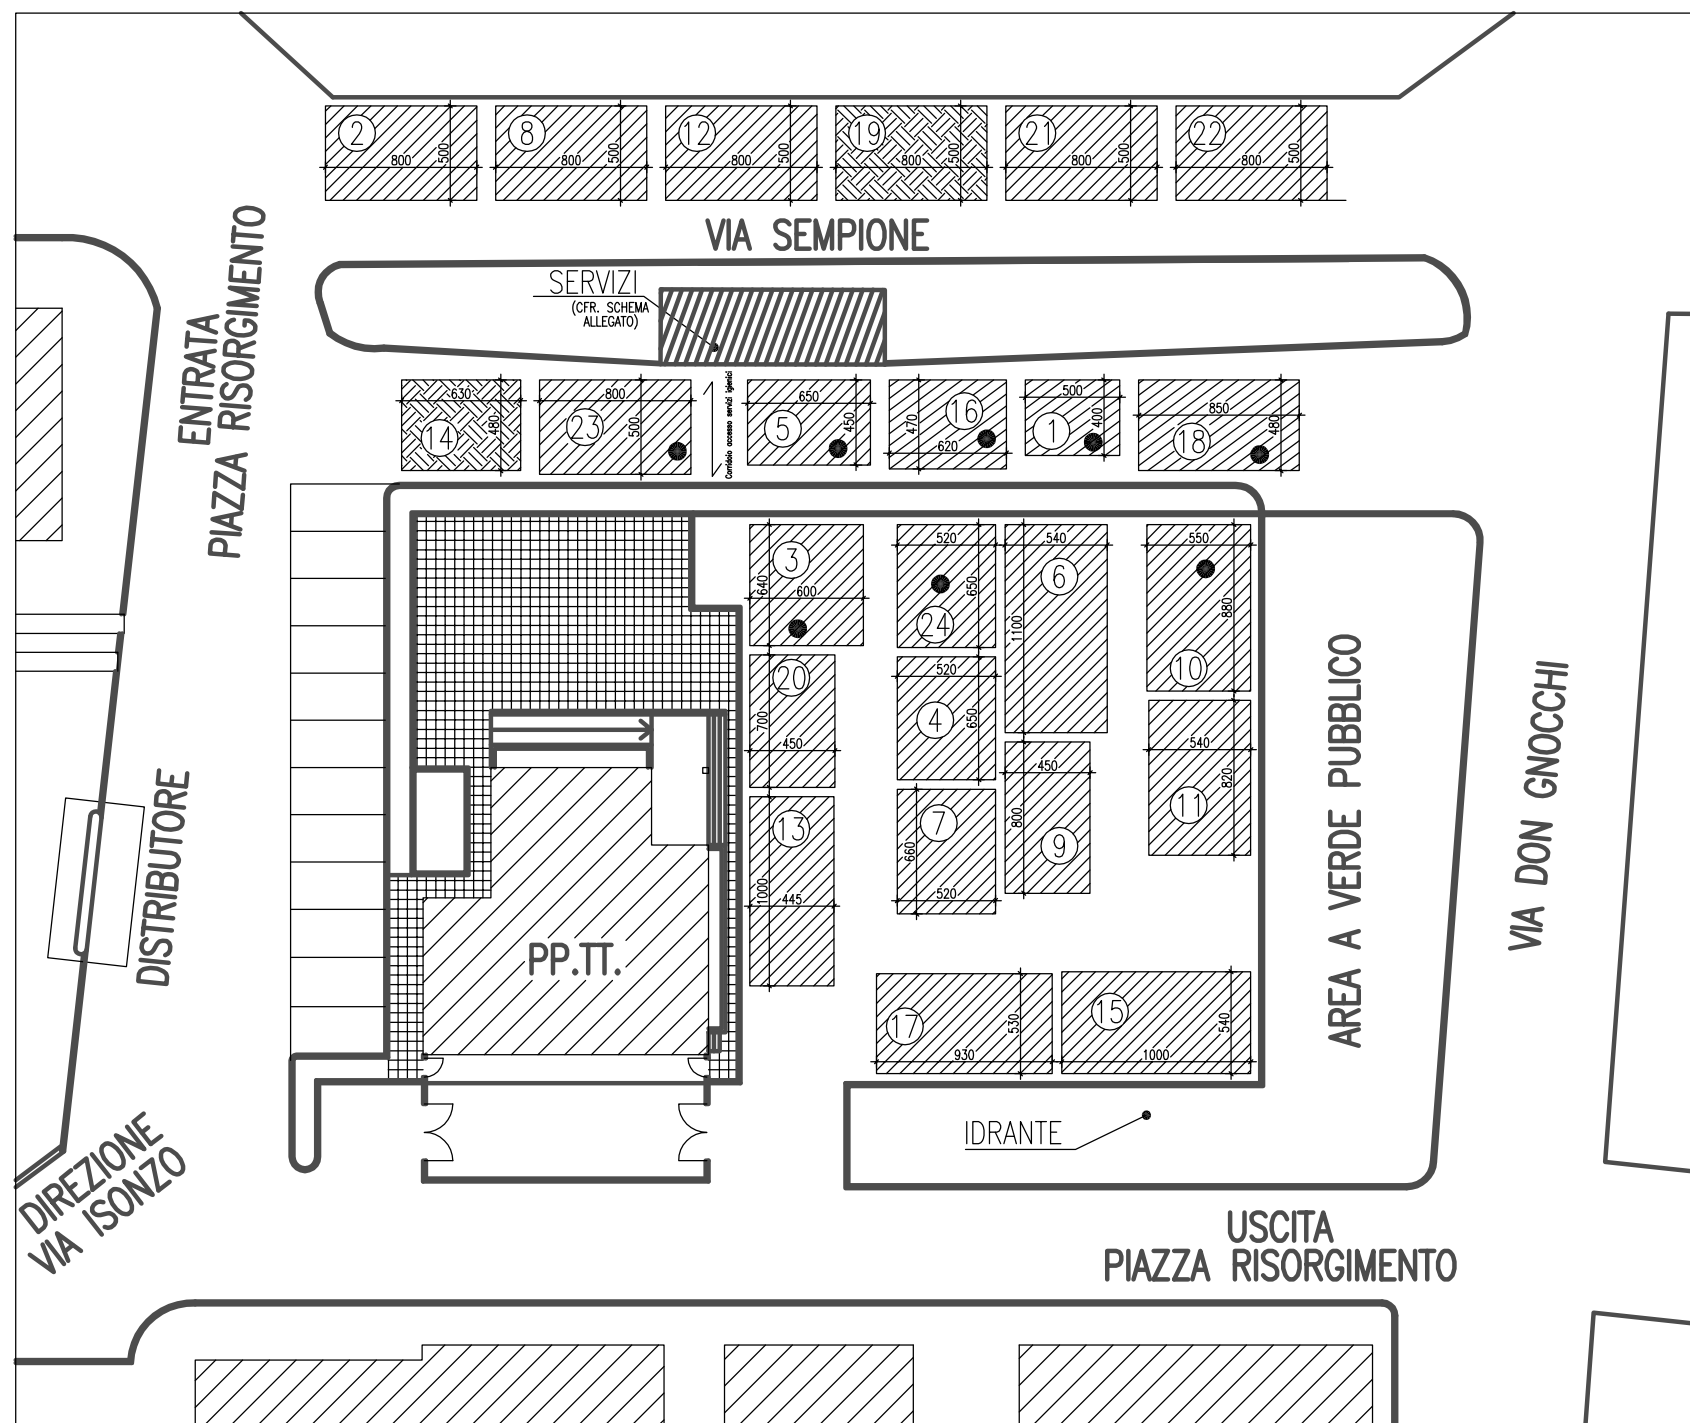


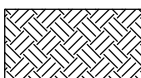

-  BANCHI ALIMENTARI
-  BANCHI NON ALIMENTARI
-  PRODUTTORI AGRICOLI

N.	Dimensioni	mq
①	6.00 x 4.00	24.00
②	8.00 x 5.20	41,80
③	6.00 x 6.40	38.40
④	5.20 x 6.50	33.80
⑤	4.60 x 6.50	29.90
⑥	5.40 x 11.00	59.40
⑦	5.20 x 6.60	34.32

N.	Dimensioni	mq
⑧	8.00 x 5.20	41,80
⑨	4.50 x 8.00	36.00
⑩	5.50 x 8.80	48.40
⑪	5.40 x 8.20	44.28
⑫	8.00 x 5.20	41,80
⑬	10.00 x 4.45	44.50
⑭	6.30 x 4.80	30.24

N.	Dimensioni	mq
⑮	10.00 x 5.40	54.00
⑯	6.20 x 4.70	29.14
⑰	9.30 x 5.30	49.29
⑱	8.50 x 4.80	40.80
⑲	8.00 x 5.20	41,80
⑳	7.00 x 4.50	31.50
㉑	8.00 x 5.20	41,80

N.	Dimensioni	mq
㉒	8.00 x 5.20	41,80
㉓	8.00 x 5.00	40.00
㉔	5.20 x 6.50	33.80

COMUNE DI VARALLO POMBIA
(Provincia di Novara)
UFFICIO TECNICO

OGGETTO:
PIAZZA RISORGIMENTO
AREA MERCATALE

DATA:
MARZO-2016

SCALA:
1:400

ELABORATO:
1